

Appendix H

Recommended Wastewater Treatment Plant Preliminary Layout

SHEET:
OF 2


DATE
4/14

**EASTERN DAVIE SEWER
PRELIMINARY SITE CONCEPT**

**TERTIARY
TREATMENT ALTERNATIVE**

GREY ENGINEERING, INC.
greyengineering.com Mocksville, N.C. (336)751-2110

SCALE: 1"=80'
PLINTT-LAYO\TERT1

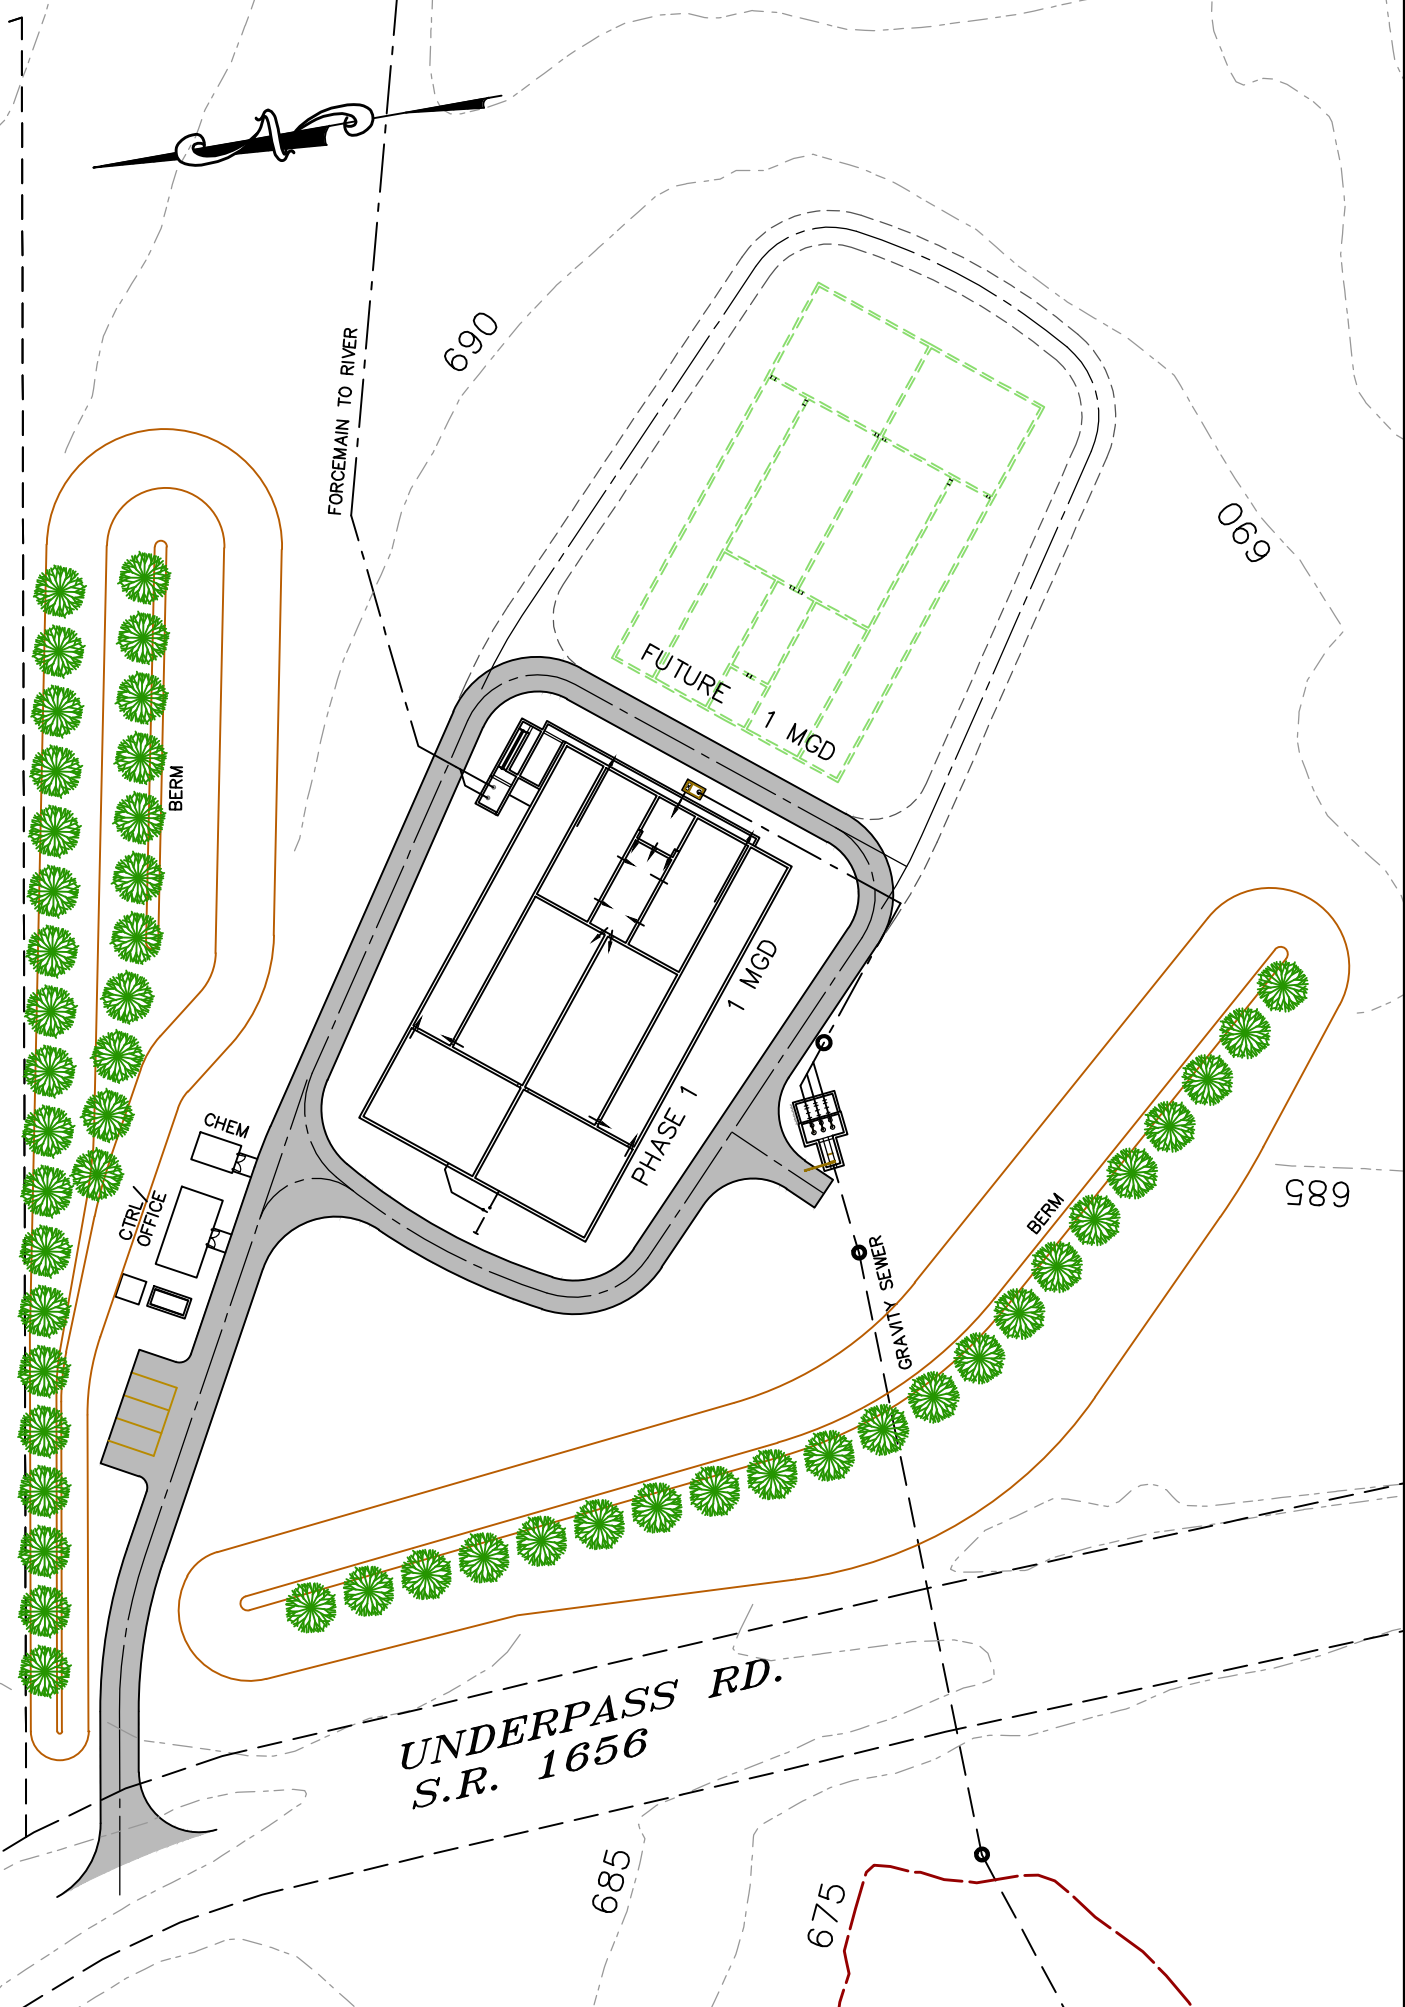

SHEET: 2
OF 2

DATE
4/14

EASTERN DAVIE SEWER
PRELIMINARY SITE CONCEPT

TERTIARY
TREATMENT ALTERNATIVE

GREY ENGINEERING, INC.
greyengineering.com Mocksville, N.C. (336)751-2110

SCALE: 1"=40'

